


LOCATION MAP

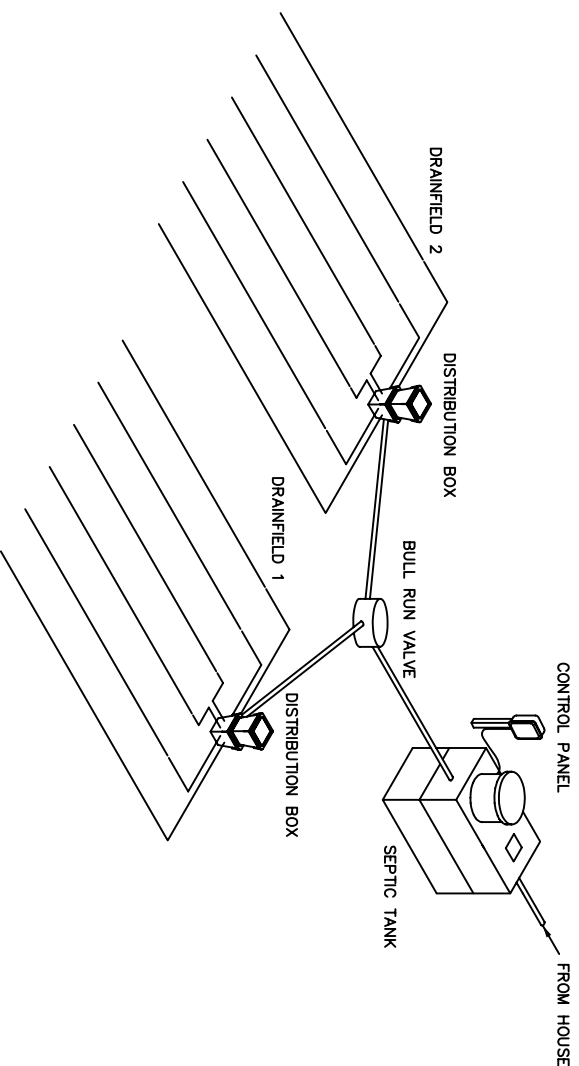

CONVENTIONAL

SITE DIRECTIONS

_____ has designed the drip dispersal system for the specific site in accordance with findings recommendations with the site evaluator/soils evaluator, who is the consultant for the owner. American's pre-engineered system has been selected for the site by the owners representative. American only certifies the system mechanical application for this site and makes no representation for soil suitability or other site engineering code requirements.

CONTENTS:


- Page 1 Cover Sheet
- Page 2 Drainfield Schematics
- Page 3 Component Details

I hereby certify that the evaluations and designs contained herein (refer to subdivision, lot, etc.) were conducted in accordance with the "regulator's" requirements, I certify that the design and design comply with the minimum requirements of the "regulator".

I recommend a _____ be _____
 Licensed PE: _____ Date _____ Seal _____

AMERICAN MANUFACTURING CO.	
P.O. BOX 97 ELKWOOD, VA 22718 (540) 825-1084	
PROJECT NAME :	DRAWN BY: _____
JOB NAME	CHECKED: _____ DATE: 03/23/06
	APPROVED: _____ DATE: _____
TITLE :	
COUNTY : _____	COVER SHEET
COUNTY, STATE	
FILE: S:\Residential_Plans\10CONVENTIONAL.dwg	SCALE : NTS SHEET: 1 OF 3

SEPTIC TO GRAVITY DRAINFIELD

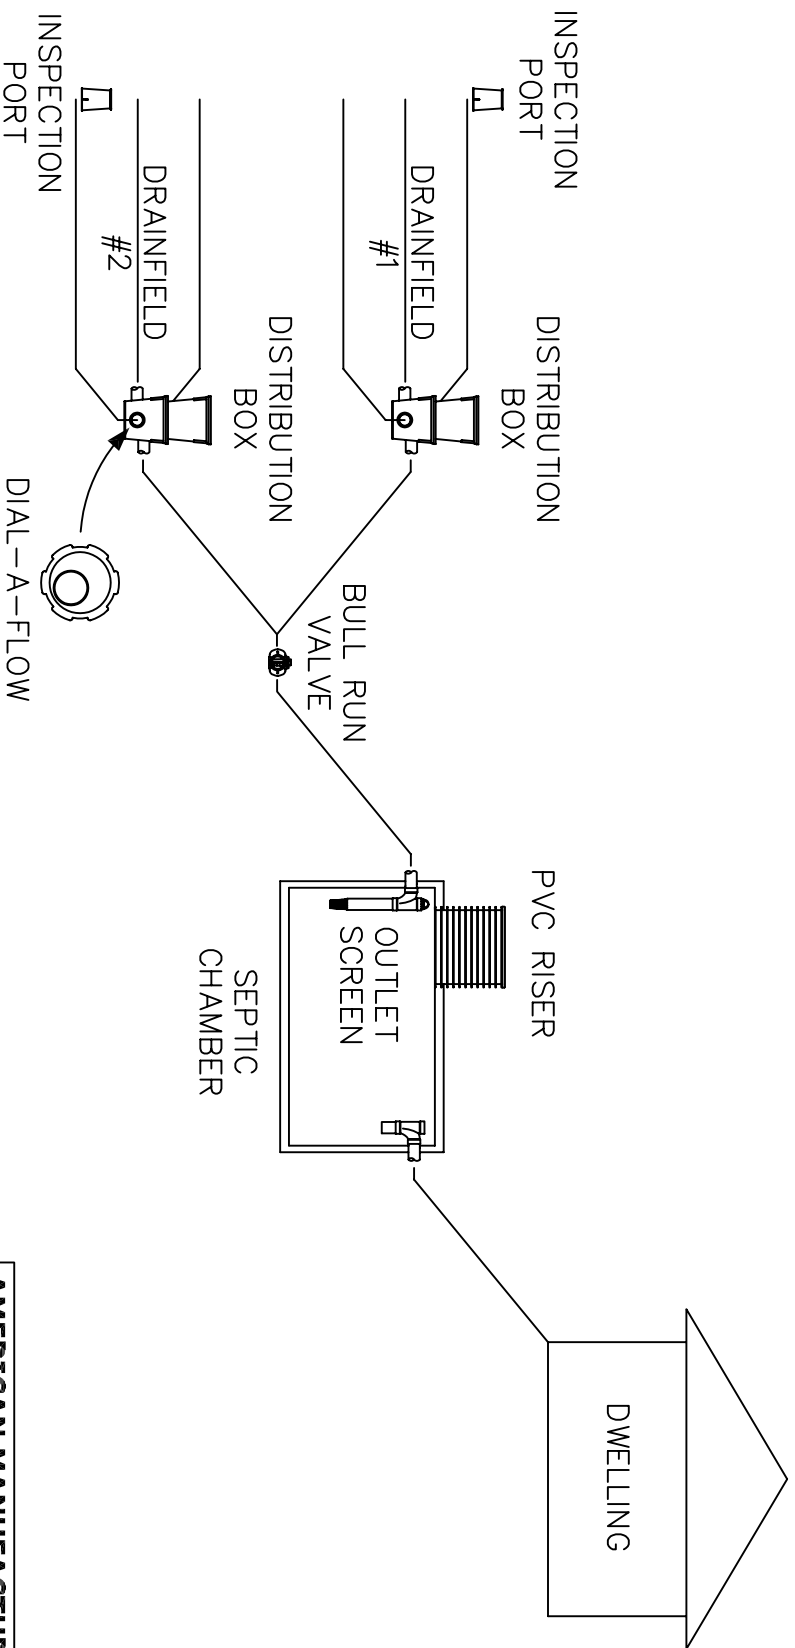


AMERICAN MANUFACTURING CO.
 P.O. BOX 97 ELKWOOD, VA 22718 (540) 825-1064

PROJECT NAME :	DRAFTER:	DATE: 03/20/06
JOB NAME	CHECKED:	DATE
COUNTY :	APPROVED:	DATE
COUNTY, STATE	TITLE :	
		DRAINFIELD SCHEMATIC


FILE: S:\Residential_Plans\10conventional.dwg SCALE : NTS SHEET: 2 OF 3

RISER & LID

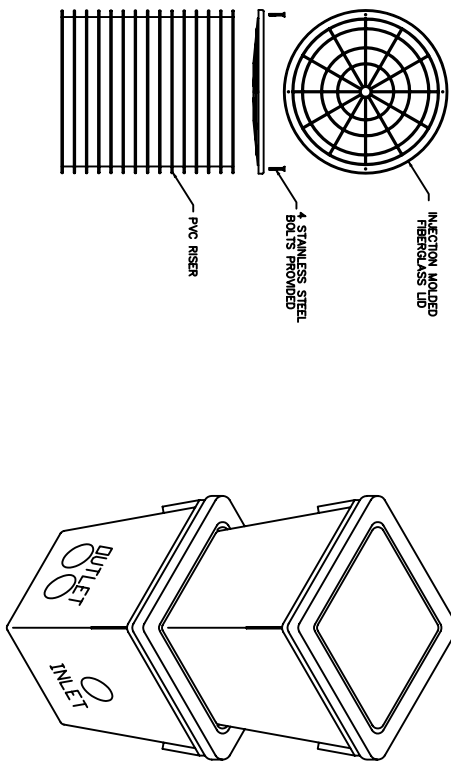


D-BOX



DIAL-A-FLOW

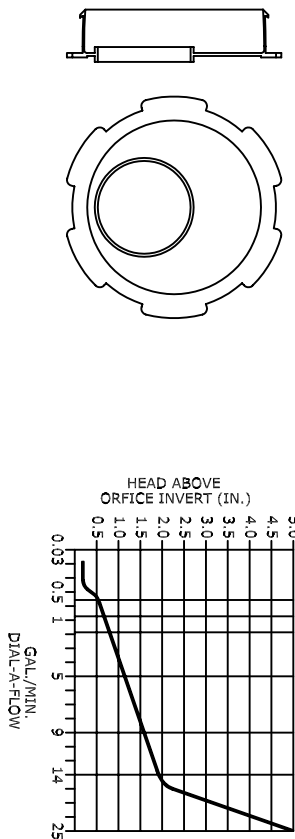

BULL RUN VALVE

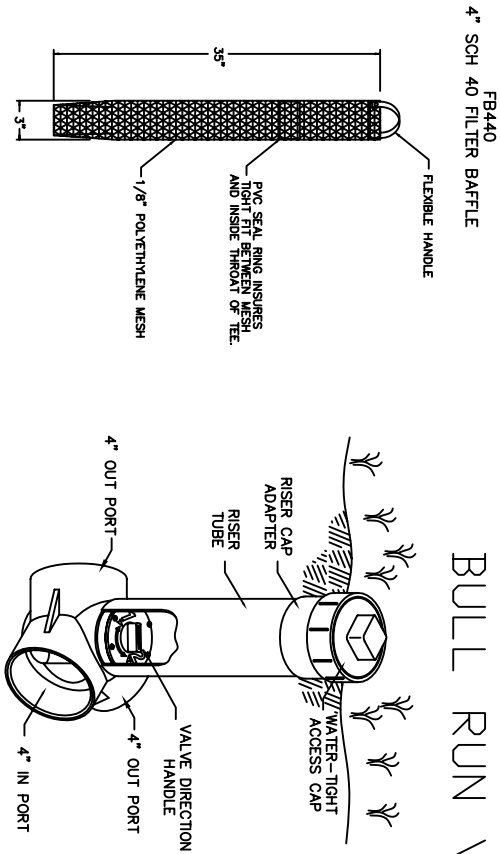

BULL RUN VALVE

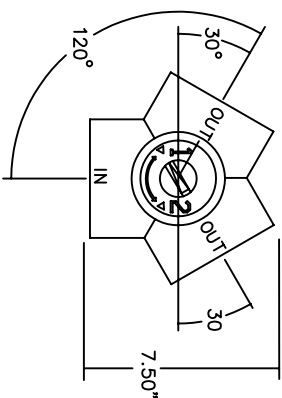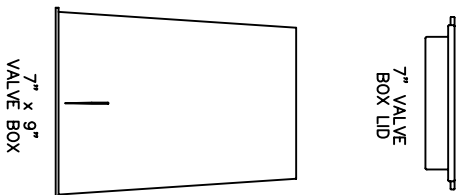

AMERICAN MANUFACTURING CO.
 P.O. BOX 97 ELKWOOD, VA 22718 (540) 825-1064

PROJECT NAME :	DRAFTER :	DATE :
JOB NAME :	CHECKED :	03/20/06
COUNTRY :	APPROVED :	DATE :
COUNTY, STATE :	TITLE :	

COMPONENT DETAILS

FILE: S:\Residential_Plans\10conventional.dwg SCALE : NTS SHEET: 3 OF 3