





# MANHOLE WET WELL DESIGN & EQUALIZATION TANK

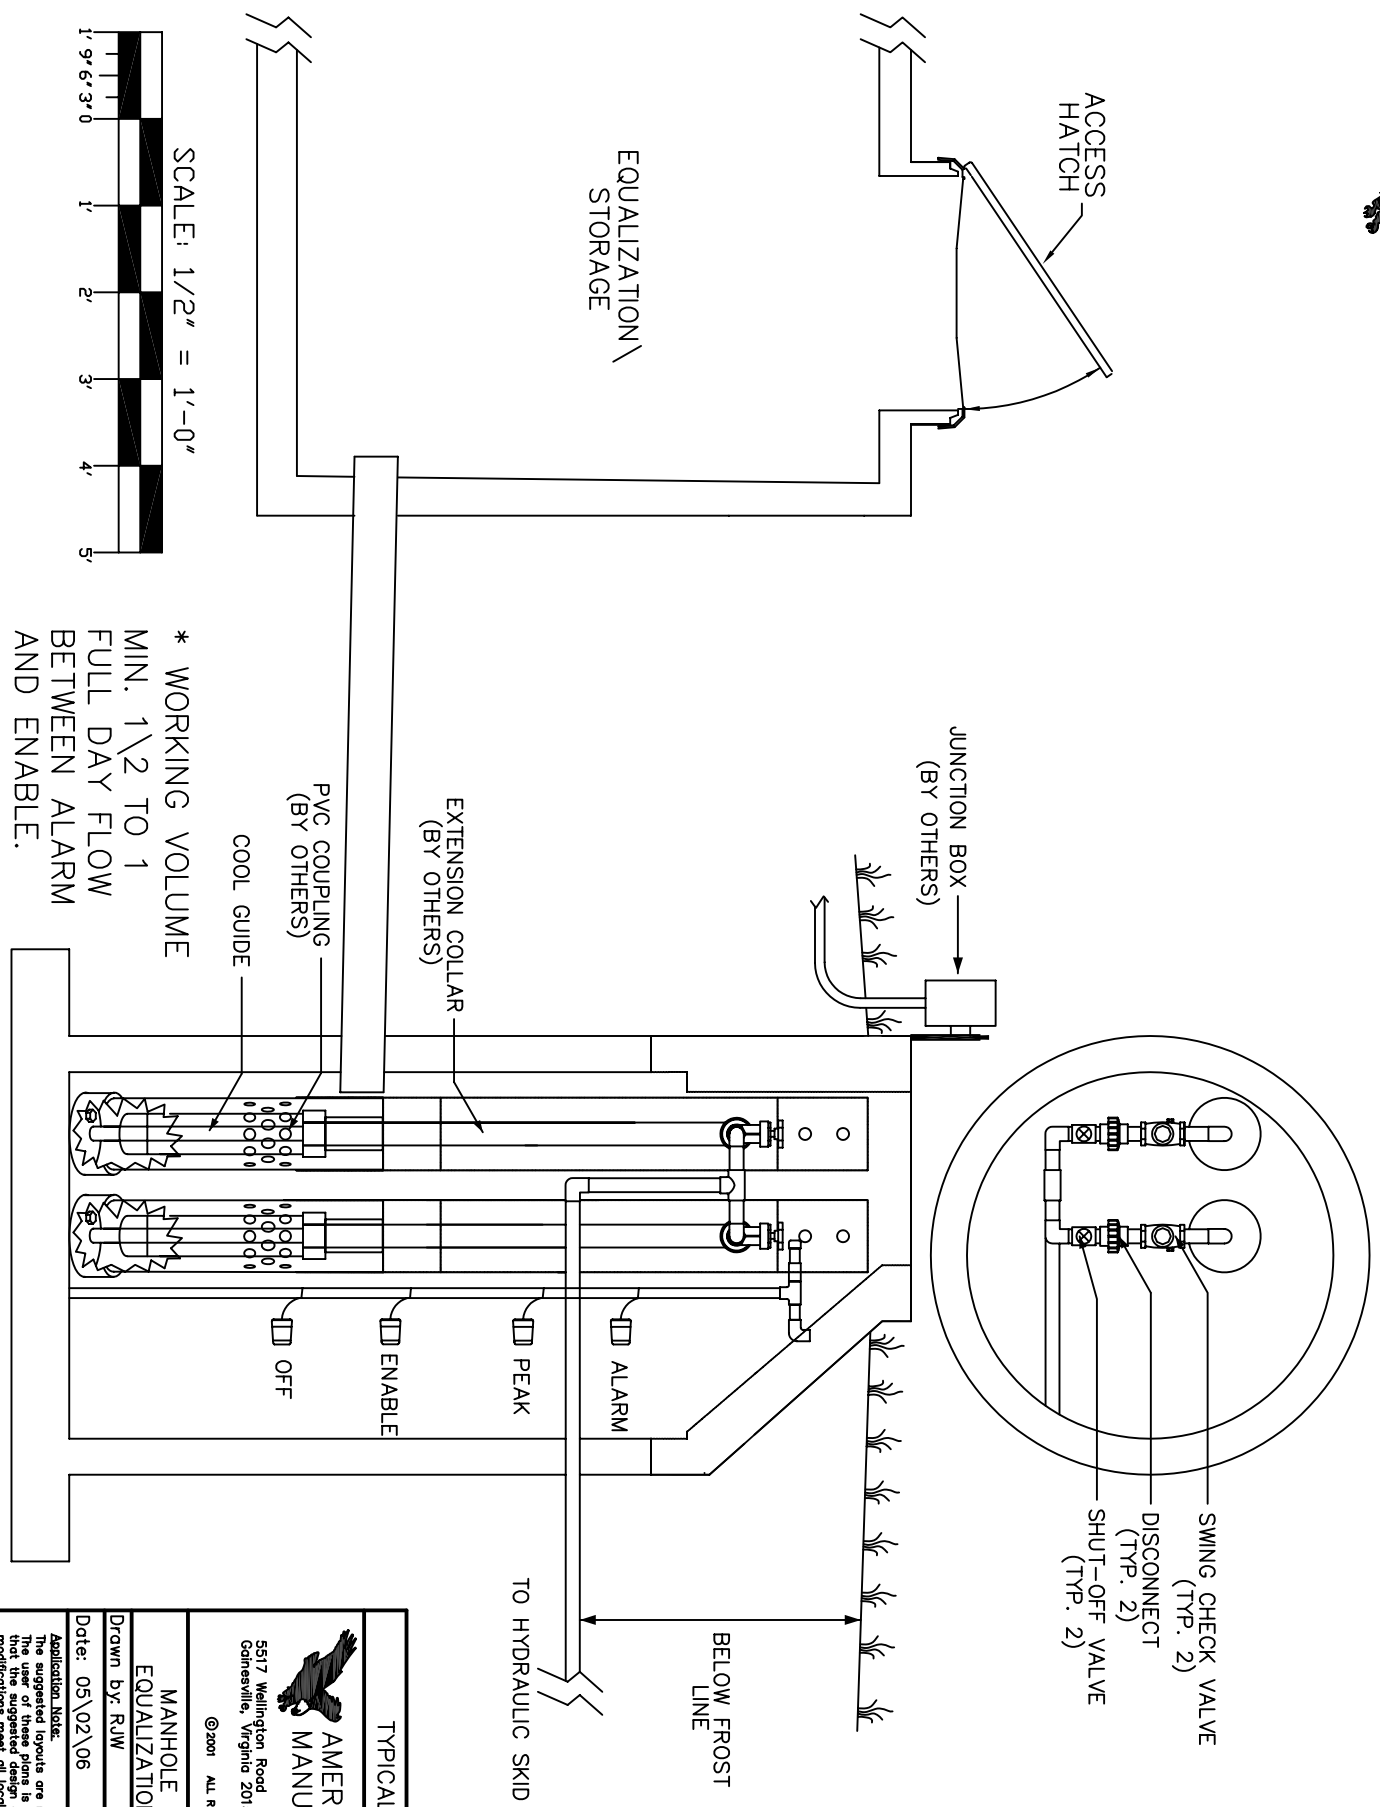

File: S:\10 Engineering\Drip Design Com\Manhole Wet Well Design & Equalization Tank.dwg

TYP. 4' DR 5' DIA  
MANHOLE WET WELL

 <b>AMERICAN MANUFACTURING CO.</b>	
5517 Wellington Road (703) 784-0077 Gainesville, Virginia 20155 Fax (703) 757-0024 1-800-545-5152	
© 2001 ALL RIGHTS RESERVED	
<b>TYPICAL LAYOUT</b>	
<b>MANHOLE WET WELL &amp; EQUALIZATION TANK DETAIL</b>	
Drawn by: RJW	Checked by: RBM
Date: 05/02/06	Date: 0
<b>Application Note:</b> The suggested layouts are not finished fabrication drawings. The user of these plans is responsible for verifying that the suggested design of any substitutions or modifications meet all local building and environmental codes and requirements, for verifying that the suggested design meets the manufacturer's specifications, and for the proper construction and use of materials, and for the proper system. Check your suggested design requirements with Waste Water Systems or your Fac-It distributor.	